


SD10107

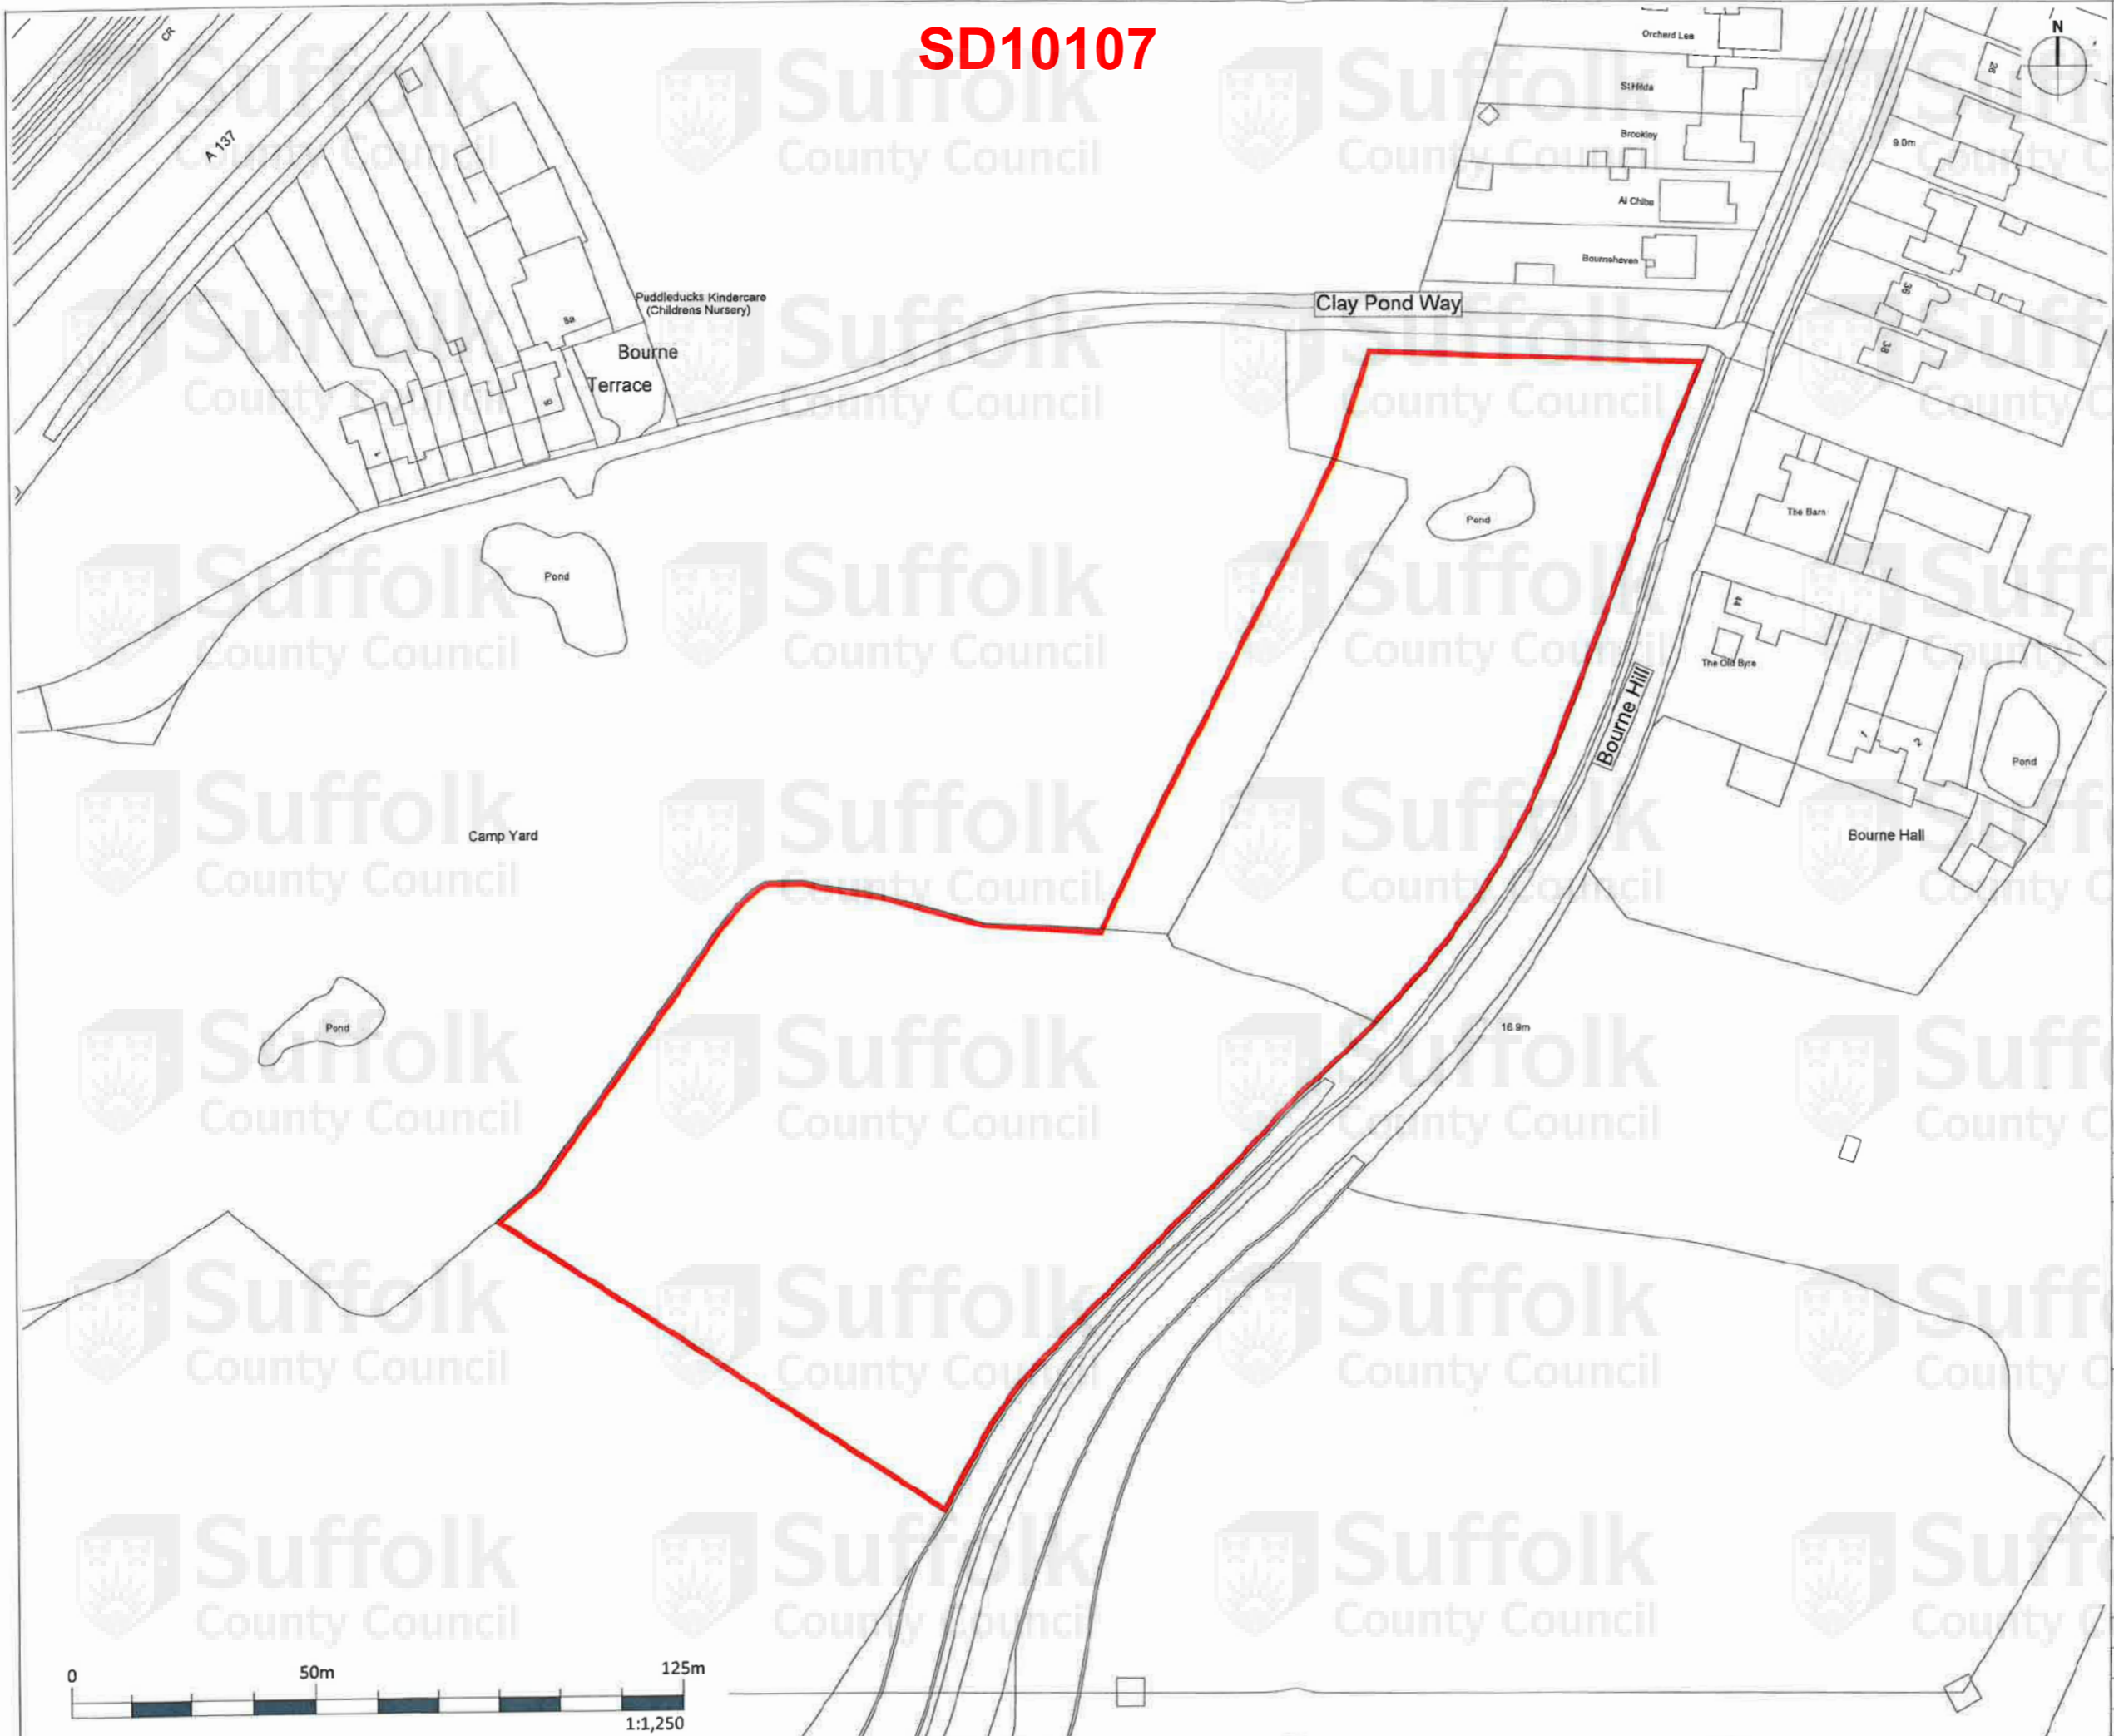

Notes

- This drawing and the works depicted thereon are the copyright of Pigeon. Unauthorised reproduction infringes copyright.
- Do not scale from this drawing.

Key

- Site Boundary

Rev	Date	Description

Pigeon
Linden Square | 146 Kings Road | Bury St Edmunds | IP33 3DJ

Project Name:
BRICKYARD PADDOCK

Project Location:
BOURNE HILL, WHERSTEAD

Drawing Title:
SITE PLAN

Drawn By:	Checked By:	Scale:	@
JK	KB	1:1250	A3

Date Created:	Drawing Number:	Rev:
17.01.2024	0076.03_001	-