

Map to Accompany CA16 - 20/11/2023

Site Plan - 1:1250

Location Plan - 1:10000


To be printed @ A2



SD10090

Assington Hall
Assington Park
Assington
SUDBURY
CO10 5LQ

Site Plan

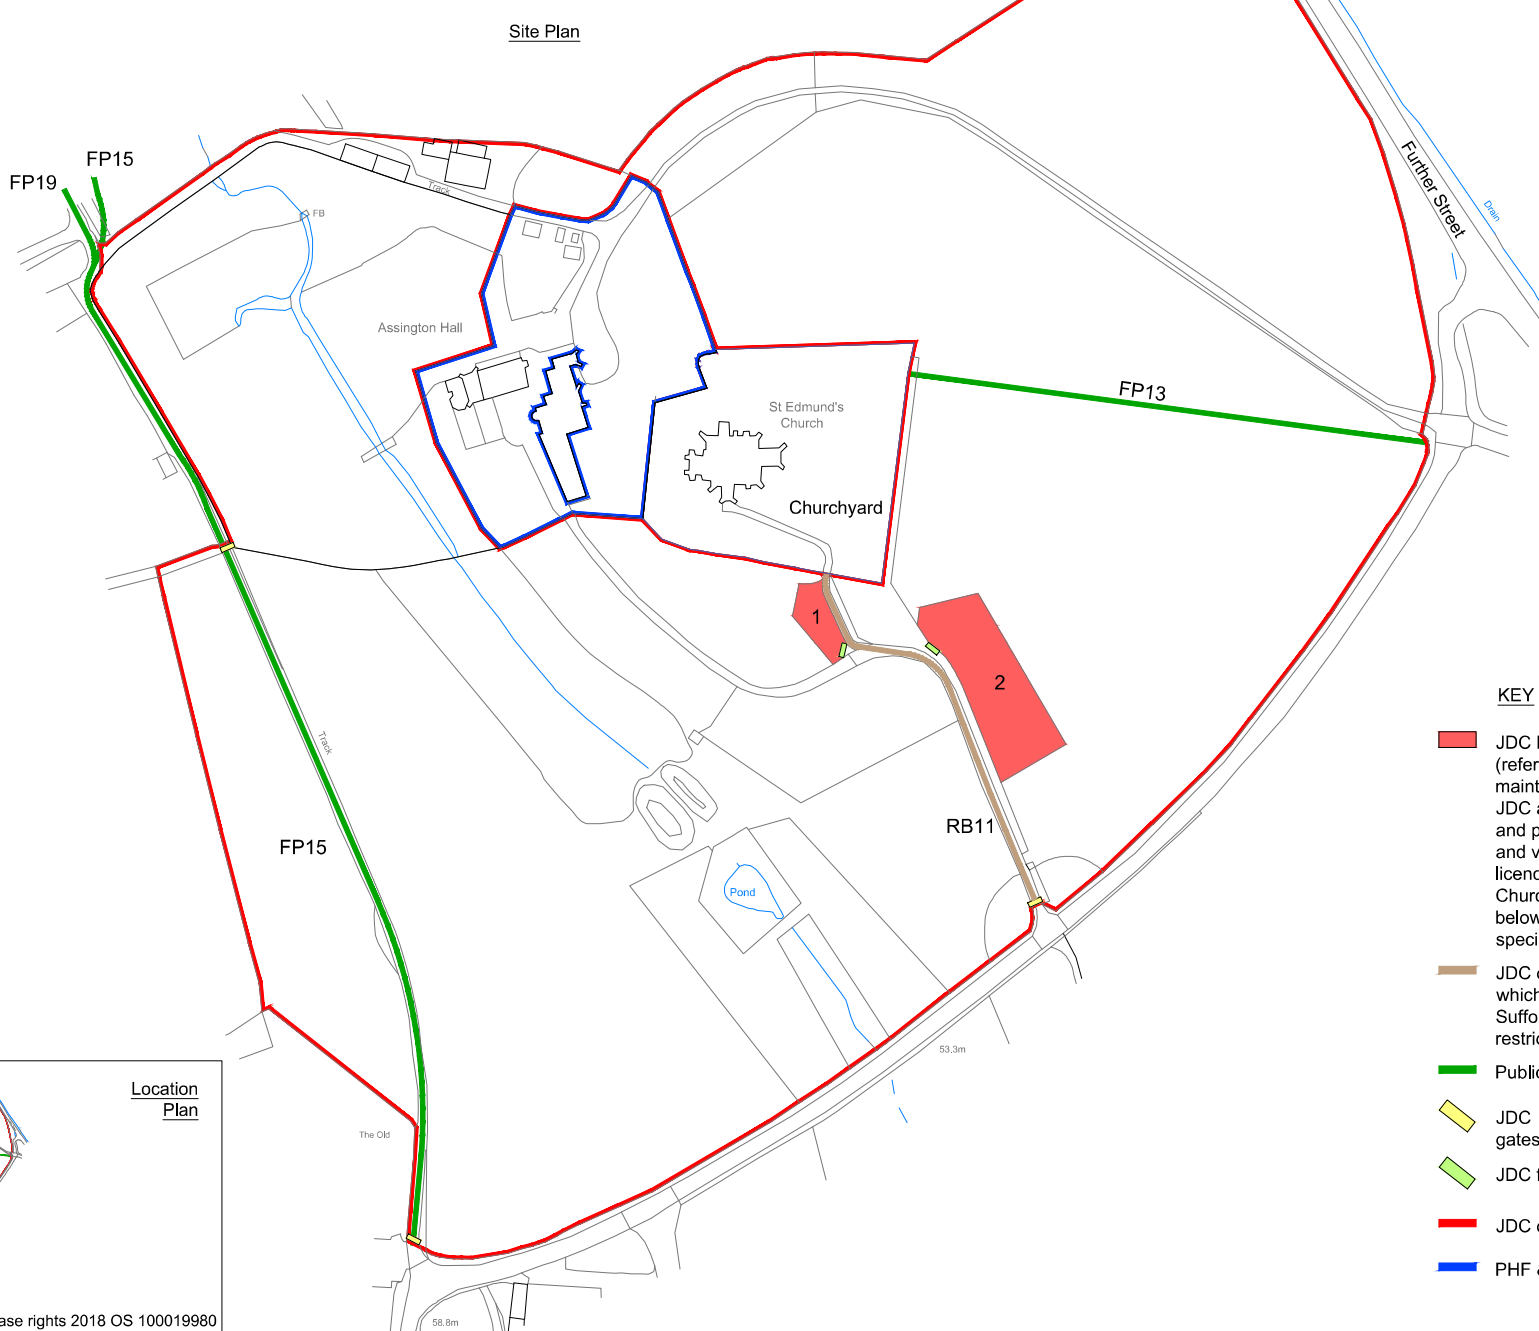

KEY

- JDC Management Consulting Ltd (referred to as JDC below) owned and maintained gated paddocks 1 and 2 where JDC allows vehicular access on RB11 and parking for normal church services and visitors to the churchyard via a licence agreement with Assington Parish Church Council (referred to as APCC below) and for weddings and funerals via special licence agreements with APCC
- JDC owned and maintained gravel track which is designated and signposted by Suffolk County Council as a RUPP with restricted access, RB11
- Public Footpath - FP13,15,19
- JDC owned and maintained entrance gates.
- JDC field gates to paddocks 1 and 2
- JDC owned land edged red
- PHF & LM Willer owned land edged blue

Location Plan

